


# EAGLE E SERIES SPEC SHEET

1 1/2" THICK INSULATED TRAFFIC DOOR

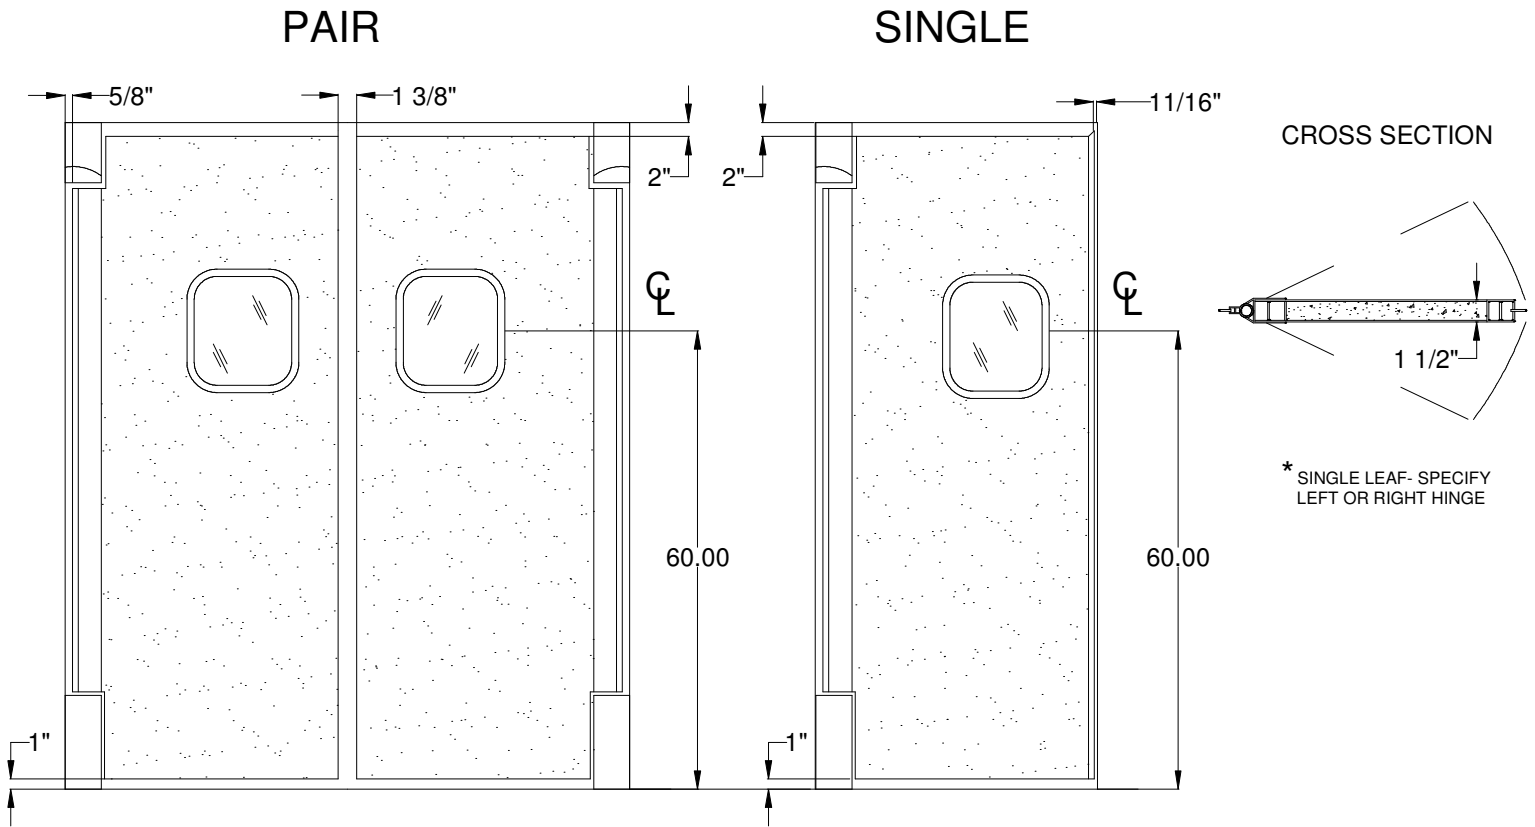

**CONSTRUCTION & INSTALLATION:** DOOR THICKNESS IS 1 1/2" WITH A CHOICE OF SKINS BONDED TO A HIGH STRENGTH POLYMER FRAME WITH A FOAM CORE. **SERIES EP** - HIGH IMPACT PLASTIC/ **SERIES ES** - BRUSHED STAINLESS STEEL/ **SERIES EF** - TEXTURED FRP/ **SERIES EA** - ANODIZED ALUMINUM. DOORS COME COMPLETE WITH FULL PERIMETER GASKETING, 250° SWING (125° IN BOTH DIRECTIONS) V-CAM HINGE SYSTEM, 9" SOLID JAMB GUARDS, BLACK ABS WINDOW FRAMES WITH 1/8" POLYCARBONATE WINDOWS & INCLUDES ALL MOUNTING HARDWARE 1/4" - 20 SELF-TAPPING WOOD OR METAL SCREWS FOR JAMB BY OTHERS. JAMBS MUST BE SQUARE AND PLUMB WITH A MINIMUM 2 X 4 STUD CONSTRUCTION. JAMBS NEED TO BE REINFORCED AT HINGE LOCATIONS.

## DETAILS

DOOR SIZE: \_\_\_\_\_ DOOR MARK: \_\_\_\_\_

SERIES TYPE: EP \_\_\_\_\_ ES \_\_\_\_\_ EF \_\_\_\_\_ EA \_\_\_\_\_

EP COLOR: WHITE \_\_\_\_\_ BLACK \_\_\_\_\_ CANYON BLUE \_\_\_\_\_ LT GRAY \_\_\_\_\_ DK GRAY \_\_\_\_\_ GREEN \_\_\_\_\_ BEIGE \_\_\_\_\_ COCOA BROWN \_\_\_\_\_ RED \_\_\_\_\_

EF COLOR: WHITE \_\_\_\_\_ LT GRAY \_\_\_\_\_ BLACK \_\_\_\_\_ ALMOND \_\_\_\_\_ DK GRAY \_\_\_\_\_

WINDOW SIZE AND LOCATION: 10" X 16" \_\_\_\_\_ ADA 10" X 30" \_\_\_\_\_ 16" X 16" \_\_\_\_\_

BUMPERS: (BLACK XLPE INDUSTRIAL GRADE) 12" \_\_\_\_\_ 18" \_\_\_\_\_ 24" \_\_\_\_\_ 36" \_\_\_\_\_ 48" \_\_\_\_\_

IMPACT PLATE: STAINLESS STEEL \_\_\_\_\_ BLACK PLASTIC \_\_\_\_\_ PLASTIC (SAME COLOR AS DOOR) \_\_\_\_\_ HEIGHT \_\_\_\_\_

JOB NAME: \_\_\_\_\_ CUSTOMER: \_\_\_\_\_

APPROVED BY: \_\_\_\_\_ DATE: \_\_\_\_\_

**PHOENIX DOOR SYSTEMS - 6350 CASTLE DRIVE - MASON, OH 45040**

PH: 513-492-8213 TOLL FREE 888-263-4082 WWW.PHOENIXDOORSYSTEMS.COM